



PRELIMINARY
NOT FOR CONSTRUCTION

CRAFTSBURY SCHOOLS
ORLEANS SOUTHWEST SUPERVISORY UNION
on CRAFTSBURY COMMON, CRAFTSBURY, VERMONT
www.craftsbury-schoolsproject.com

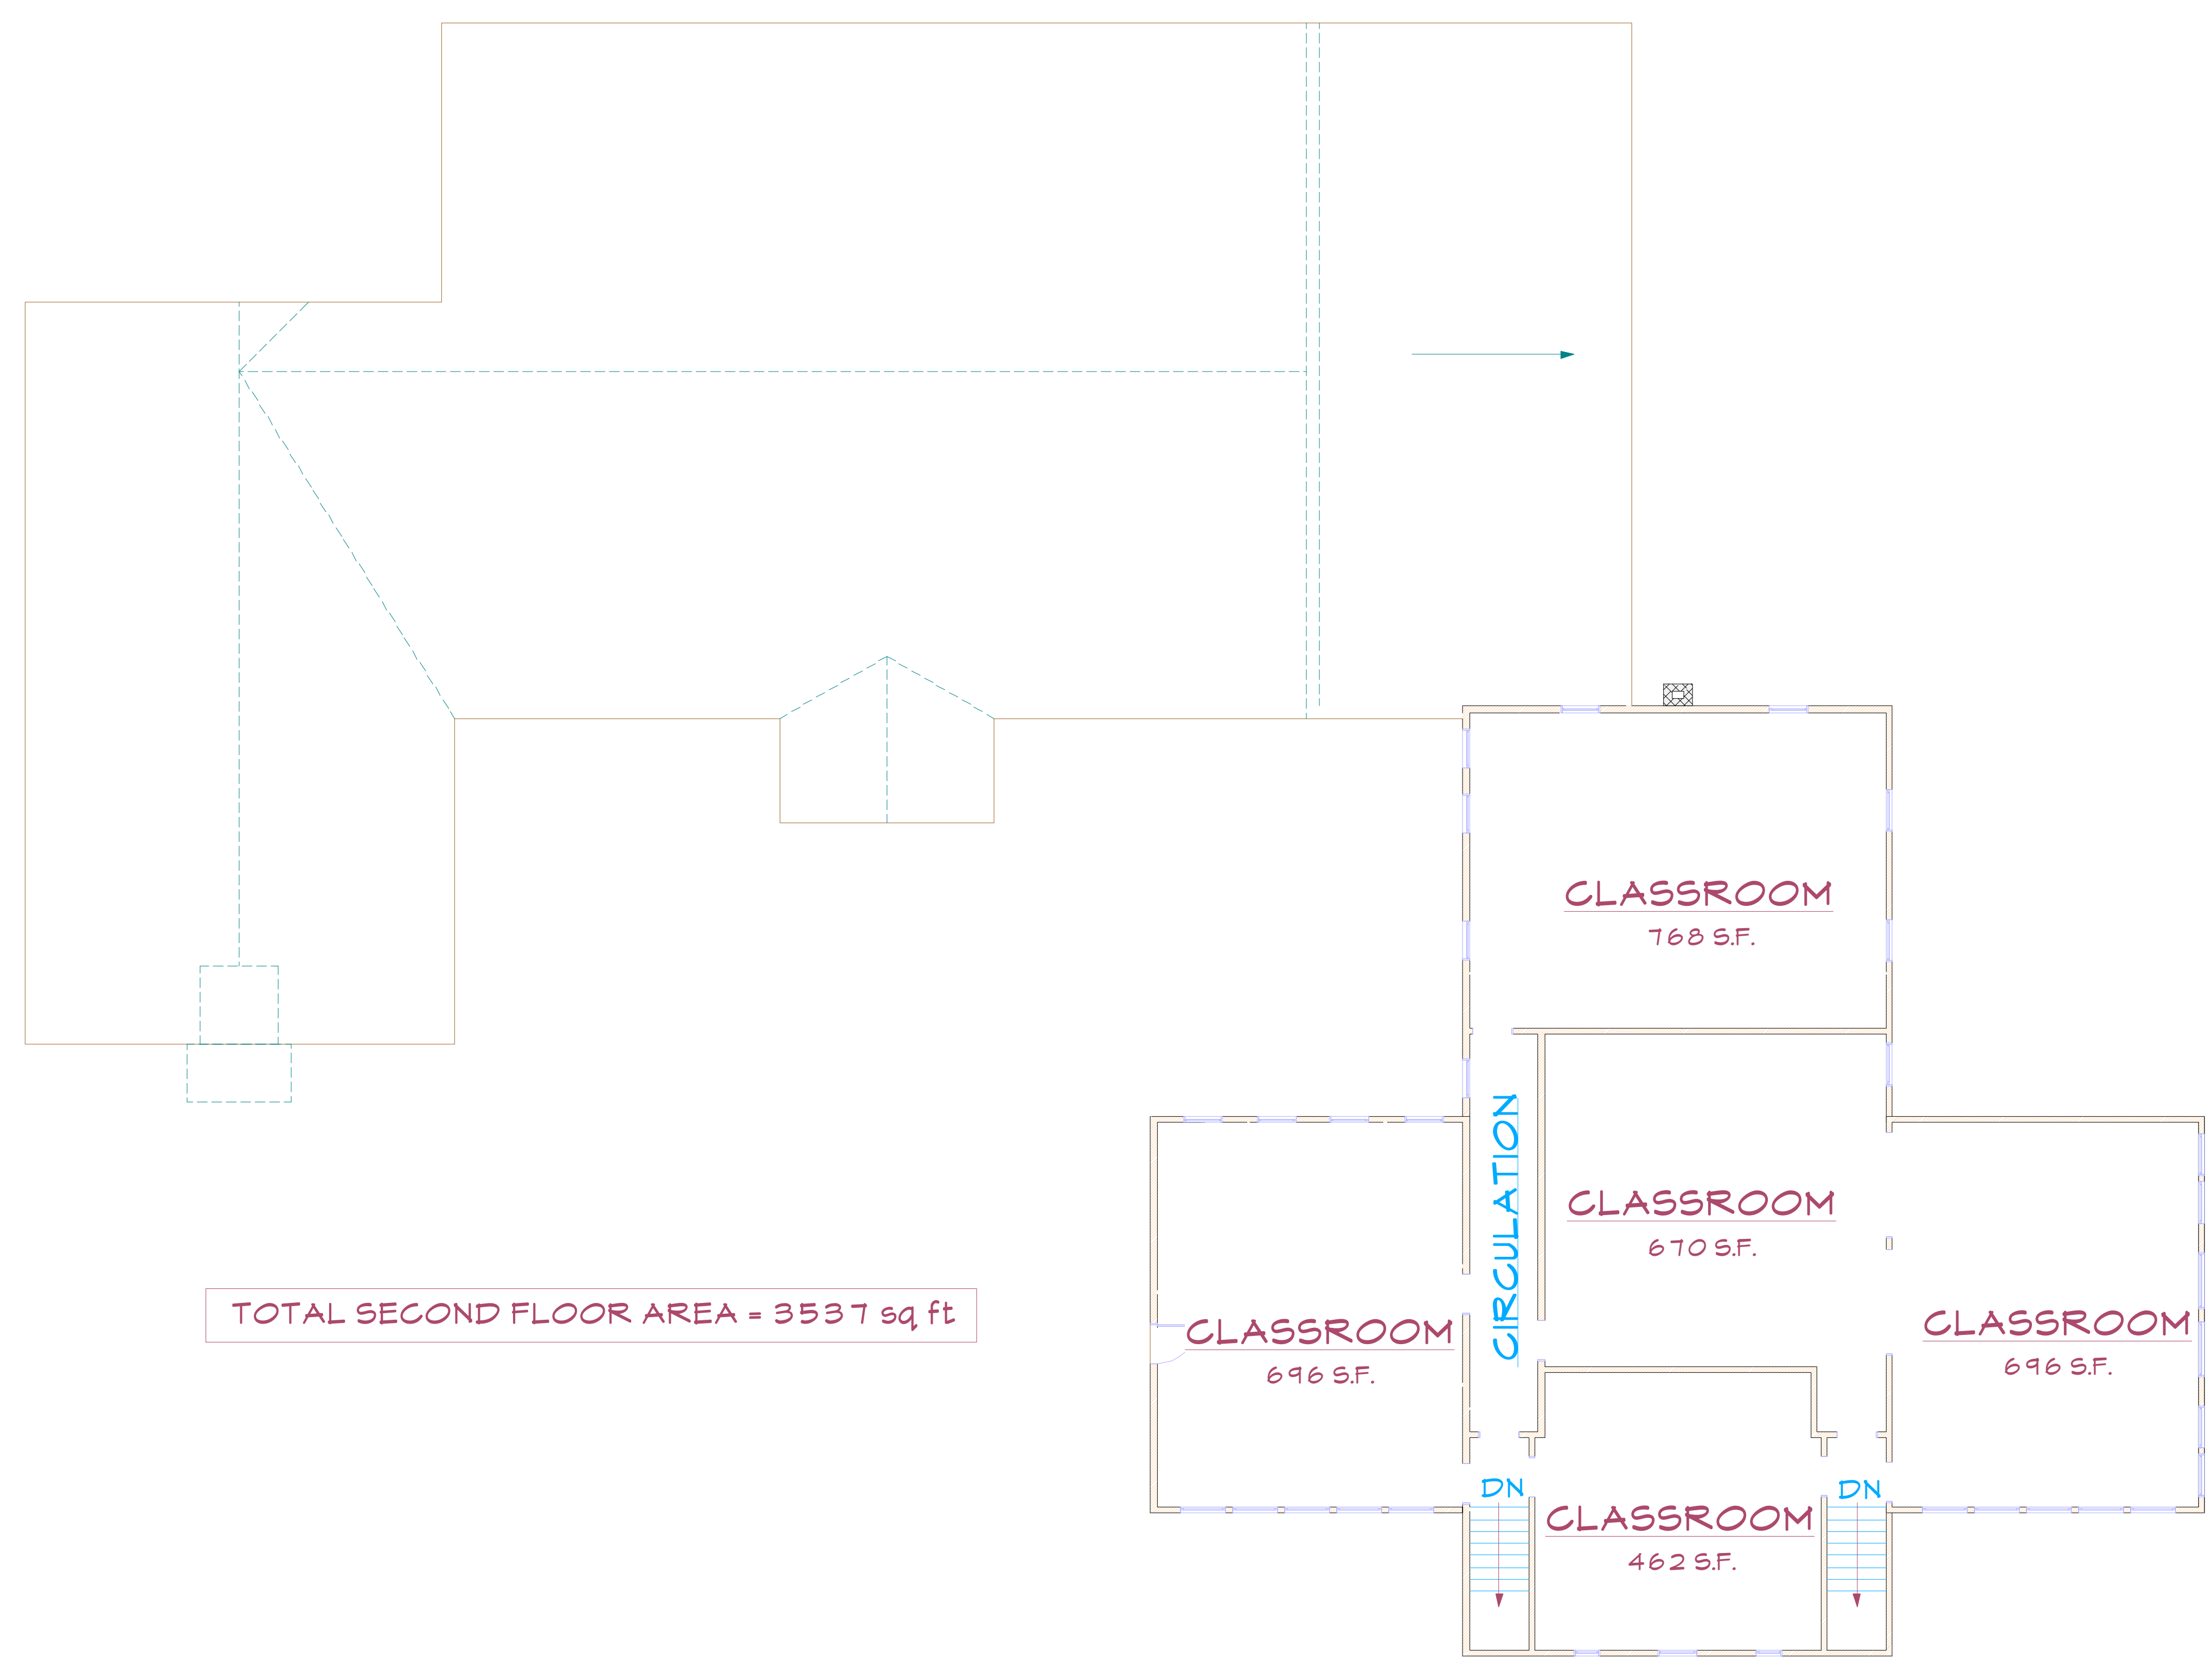

TOTAL SECOND FLOOR AREA = 3537 sq ft

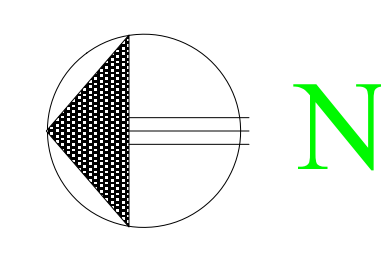

DRAWING TITLE
CRAFTSBURY ACADEMY
EXISTING ACADEMY
2nd FLOOR PLAN

SCALE
1/8" = 1'-0"

DATE
09.20.2009

DRAWING NUMBER

A.2