
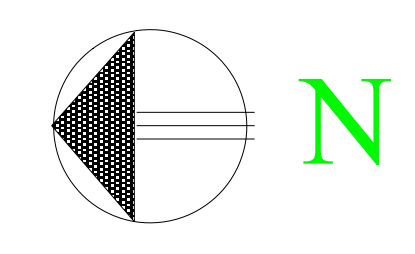


PRELIMINARY
 NOT FOR CONSTRUCTION

CRAFTSBURY SCHOOLS
 ORLEANS SOUTHWEST SUPERVISORY UNION
 on CRAFTSBURY COMMON, CRAFTSBURY, VERMONT
 www.craftsbury-schoolsproject.com

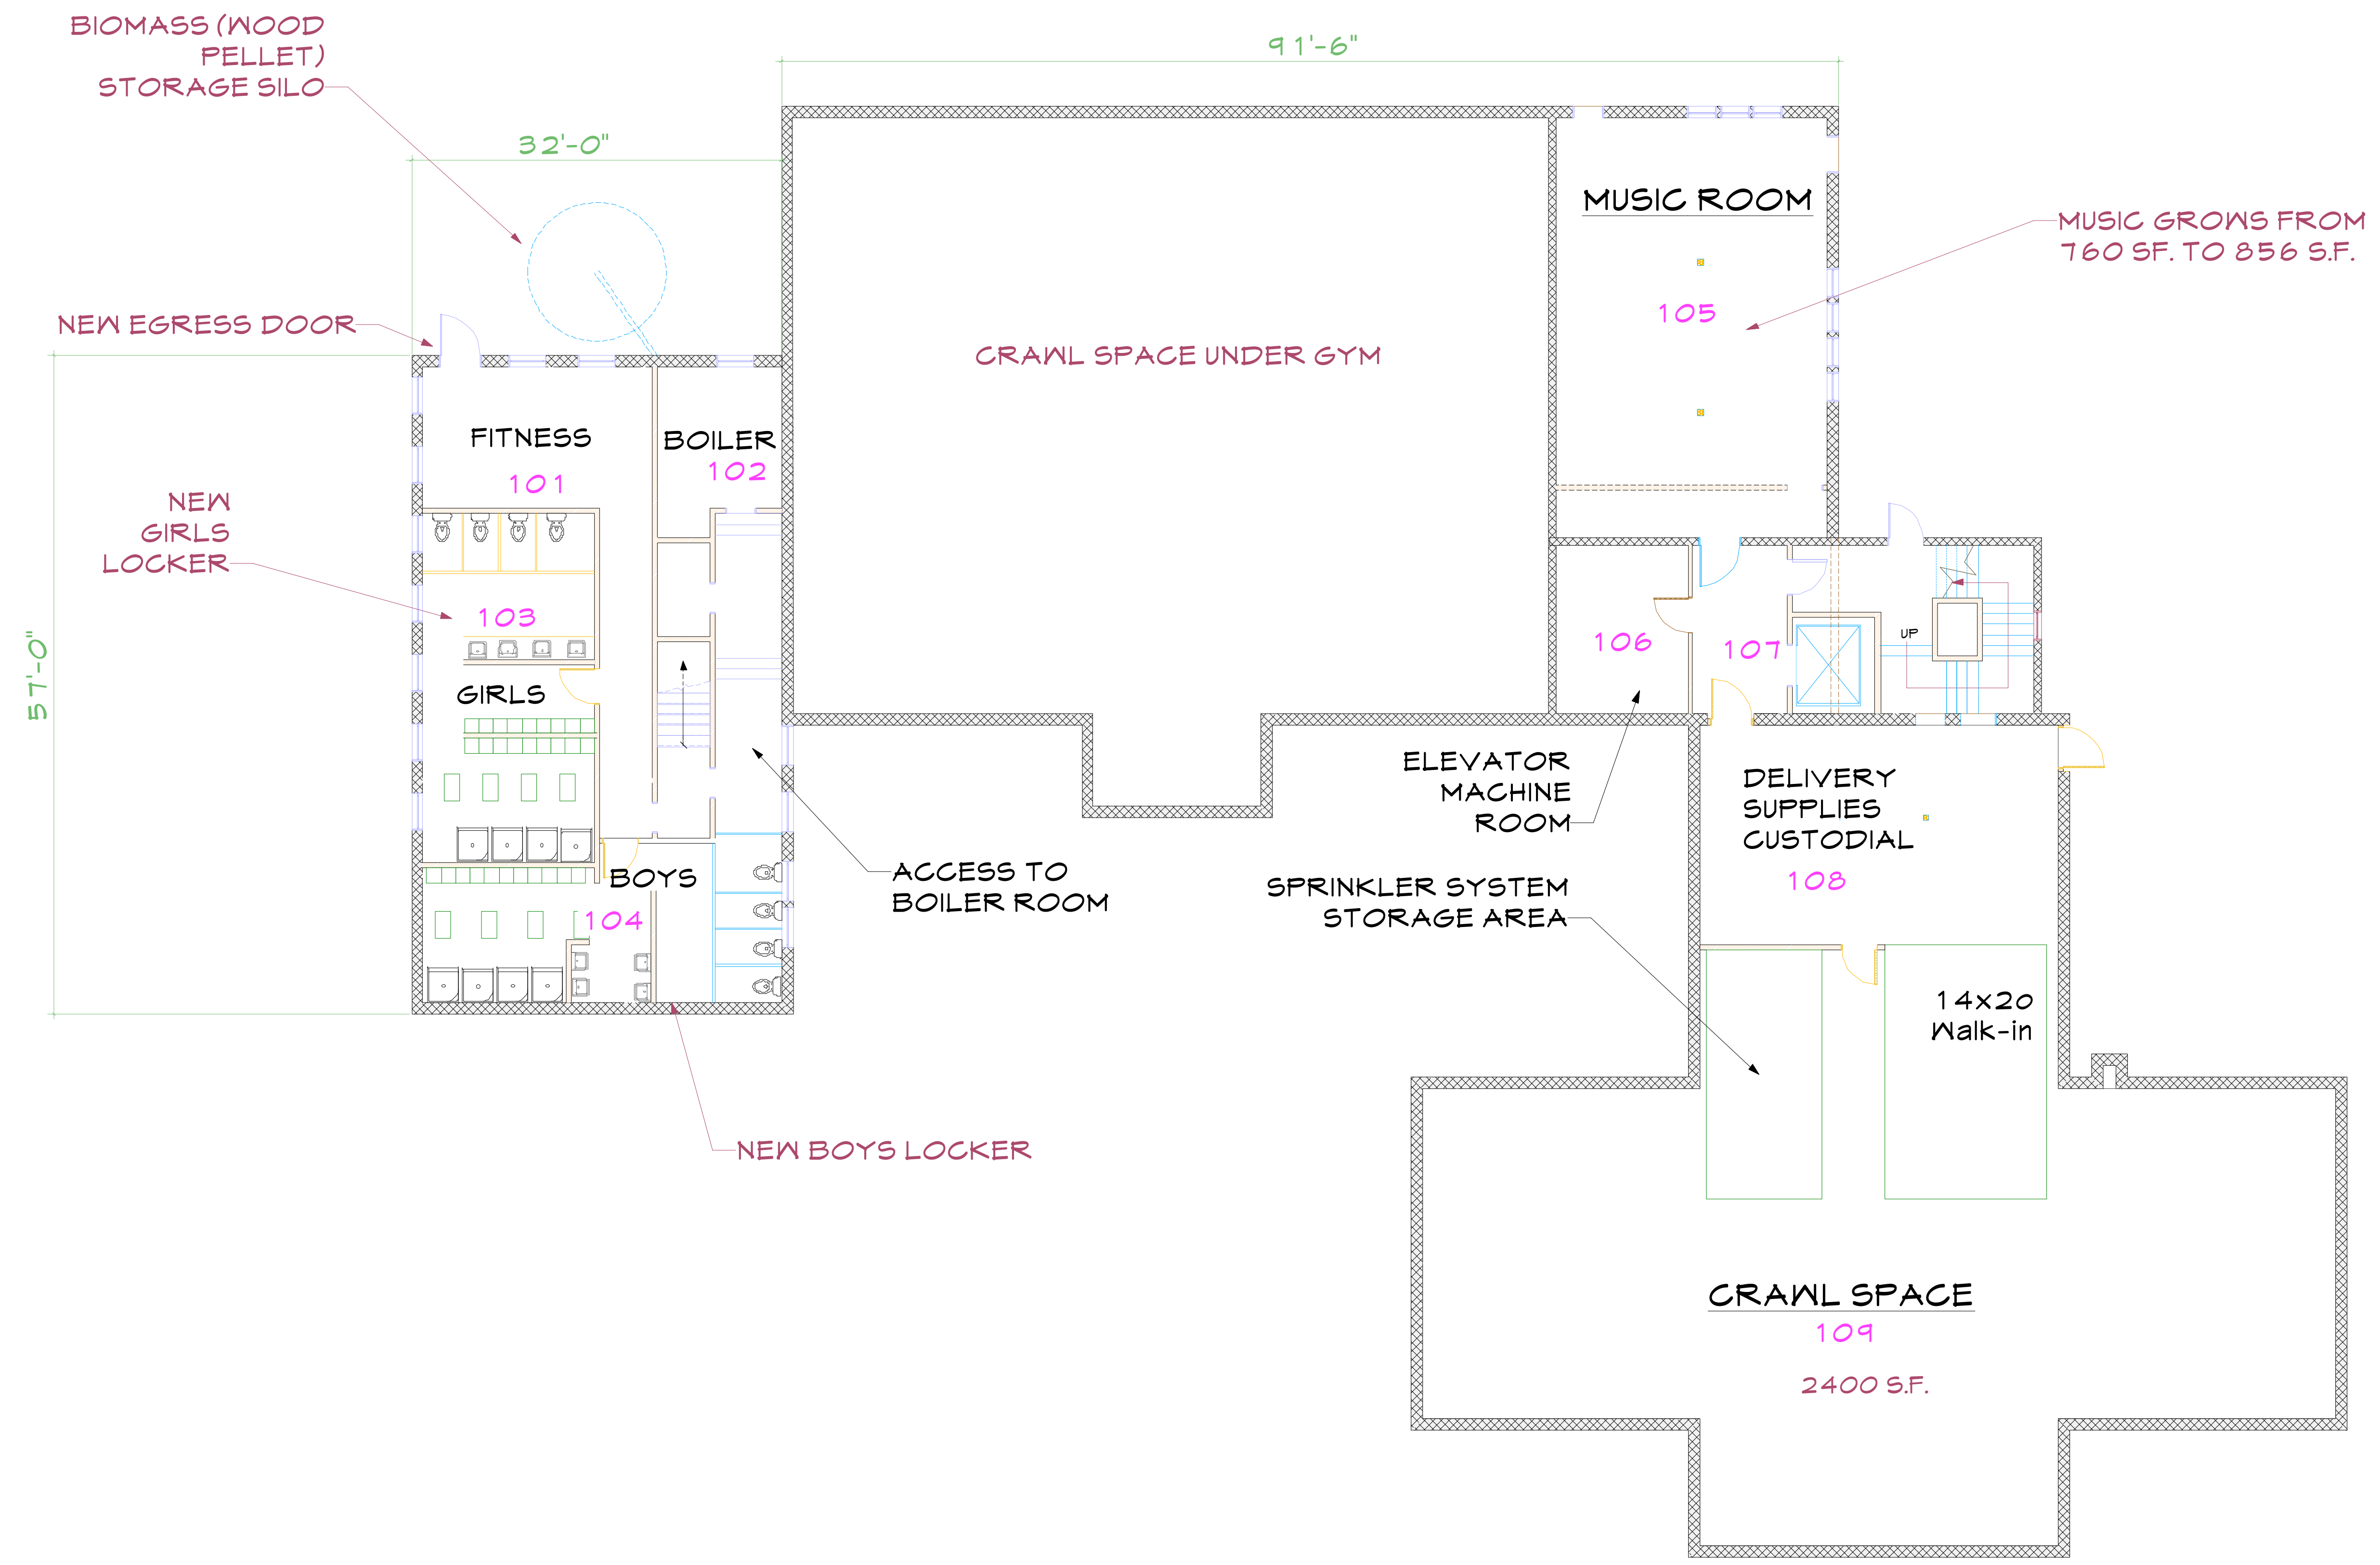

DRAWING TITLE
 CRAFTSBURY ACADEMY
 GROUND LEVEL
 RENOVATIONS

SCALE
 1/8" = 1'-0"

DATE
 09.20.2009

DRAWING NUMBER

A.6