



PRELIMINARY  
 NOT FOR CONSTRUCTION

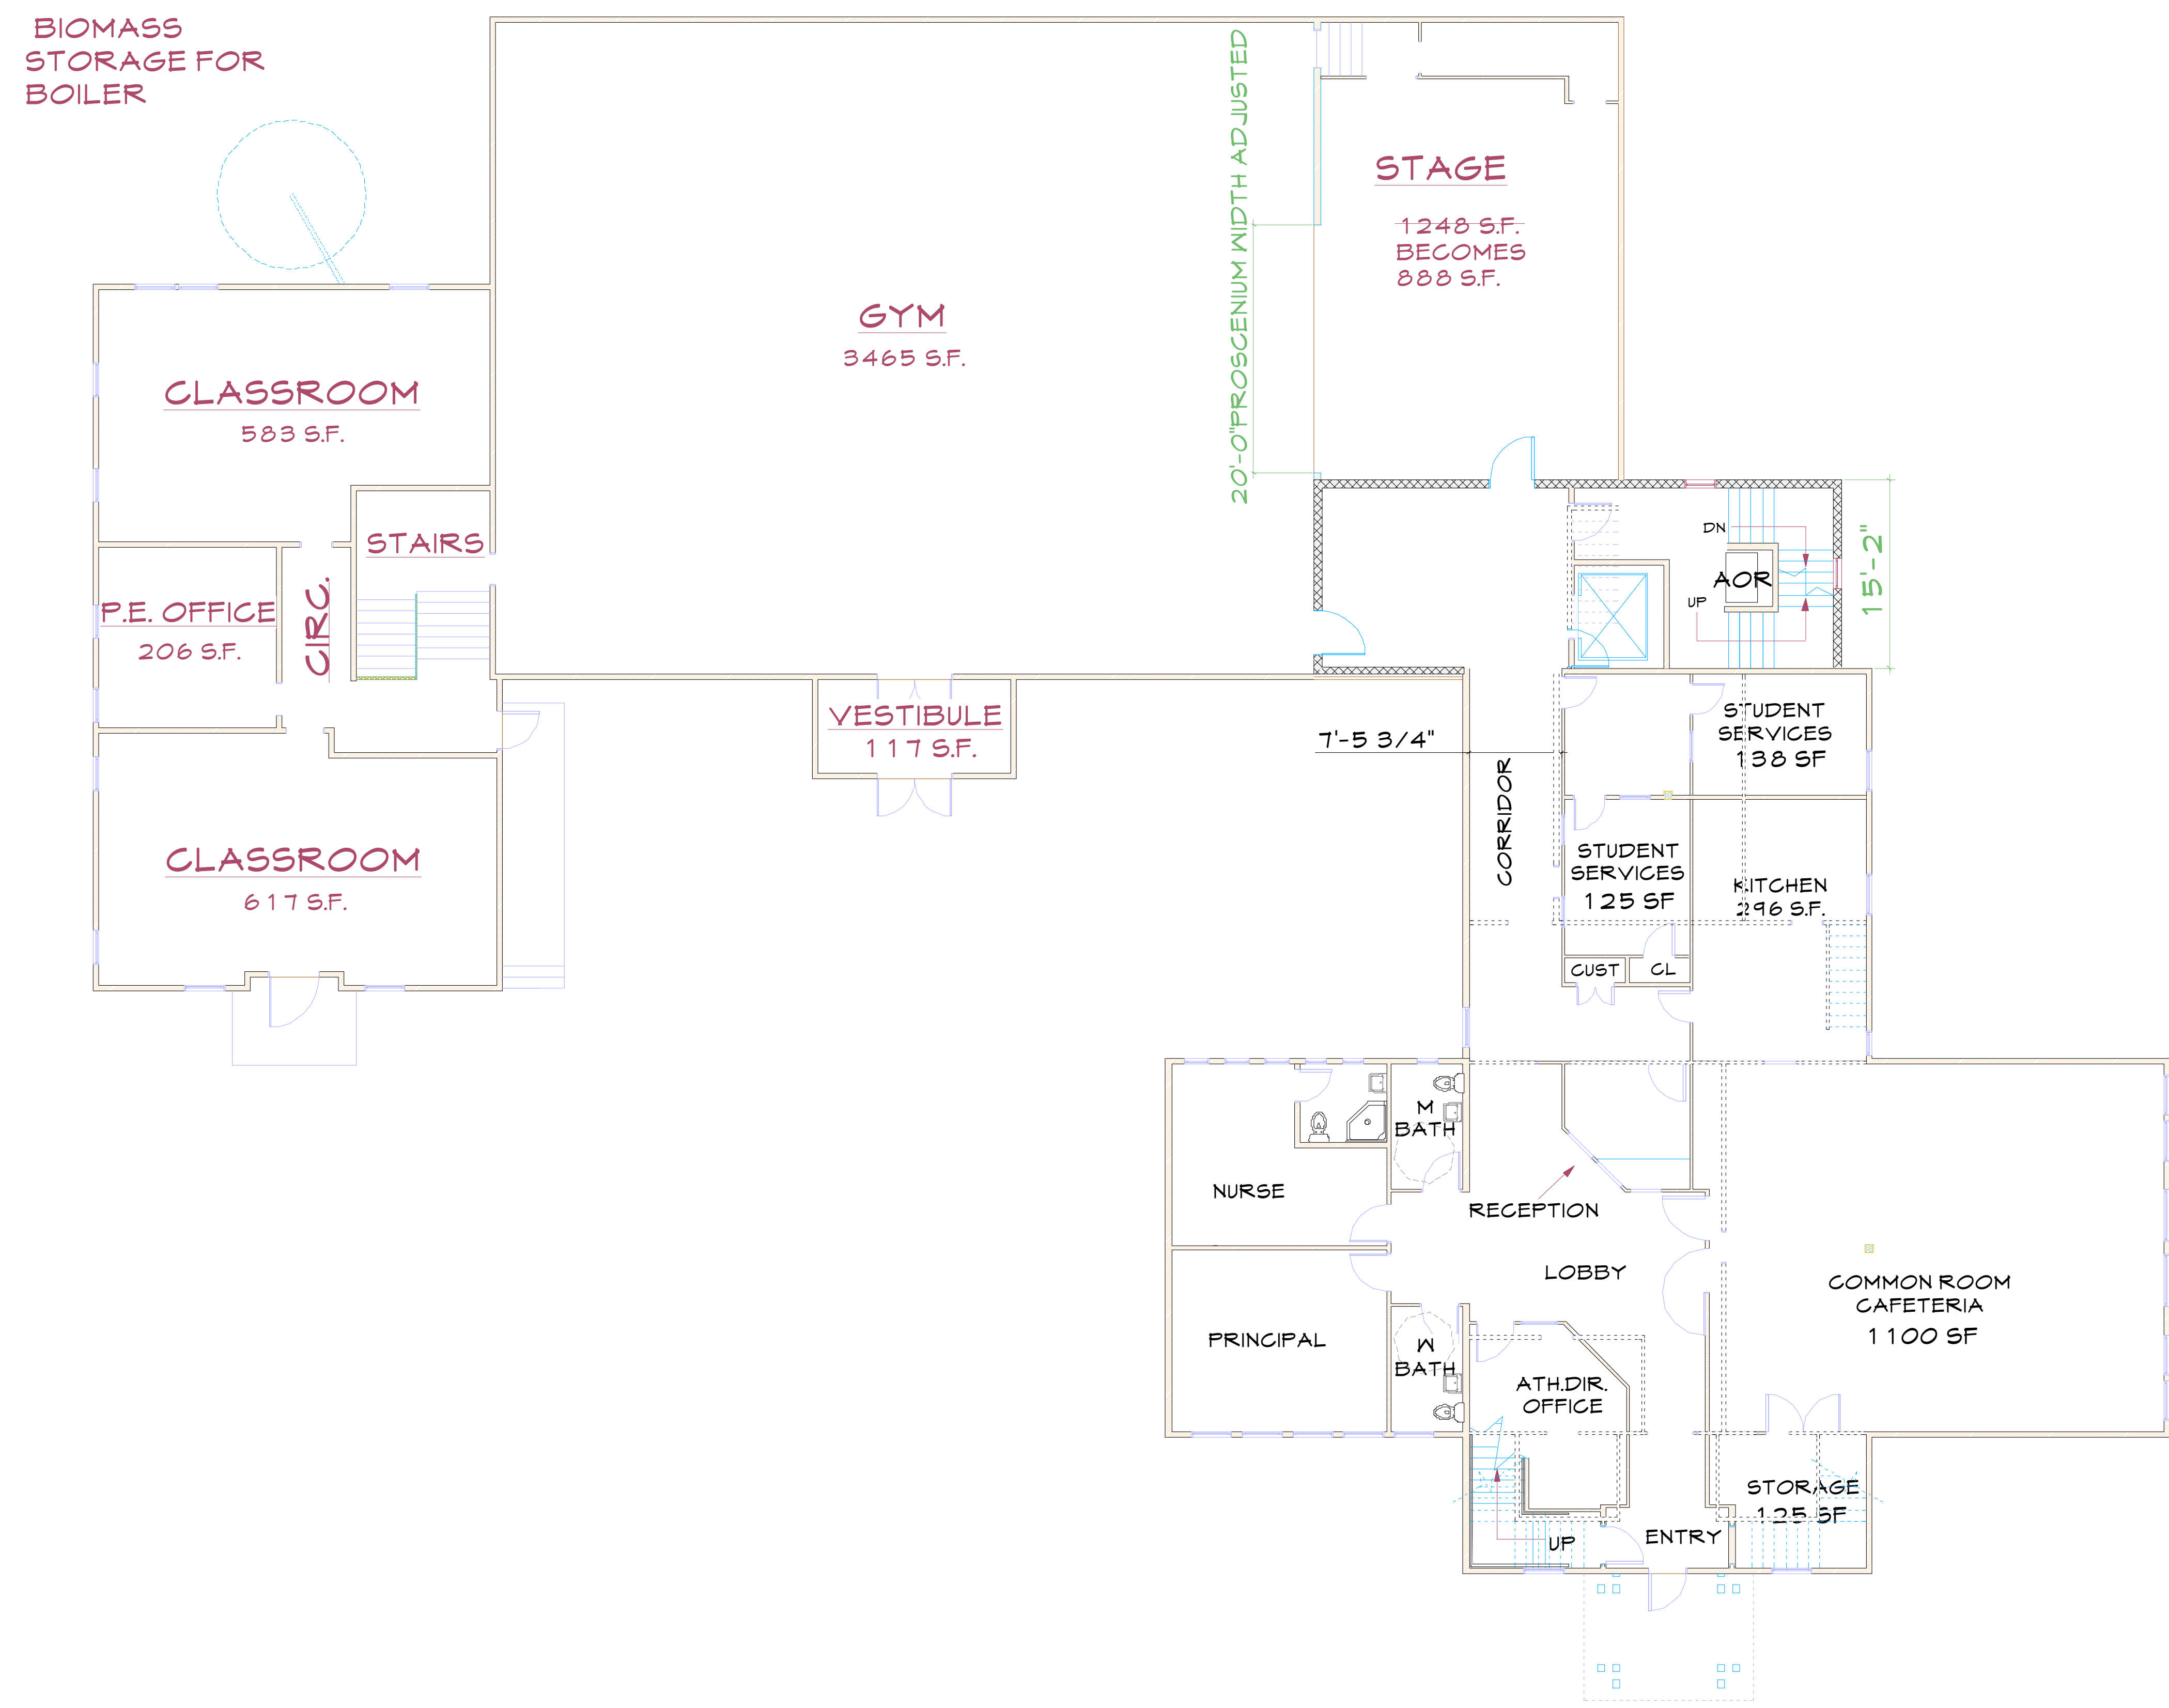

CRAFTSBURY SCHOOLS  
 ORLEANS SOUTHWEST SUPERVISORY UNION  
 on CRAFTSBURY COMMON, CRAFTSBURY, VERMONT  
 www.craftsbury-schoolsproject.com

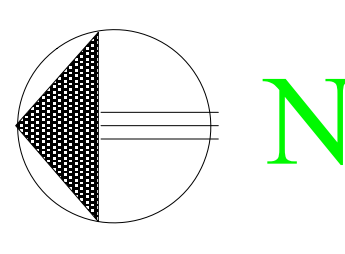

DRAWING TITLE  
 CRAFTSBURY ACADEMY  
 FIRST FLOOR  
 RENOVATIONS

SCALE  
 1/8" = 1'-0"

DATE  
 09.20.2009

DRAWING NUMBER

A.4.1